


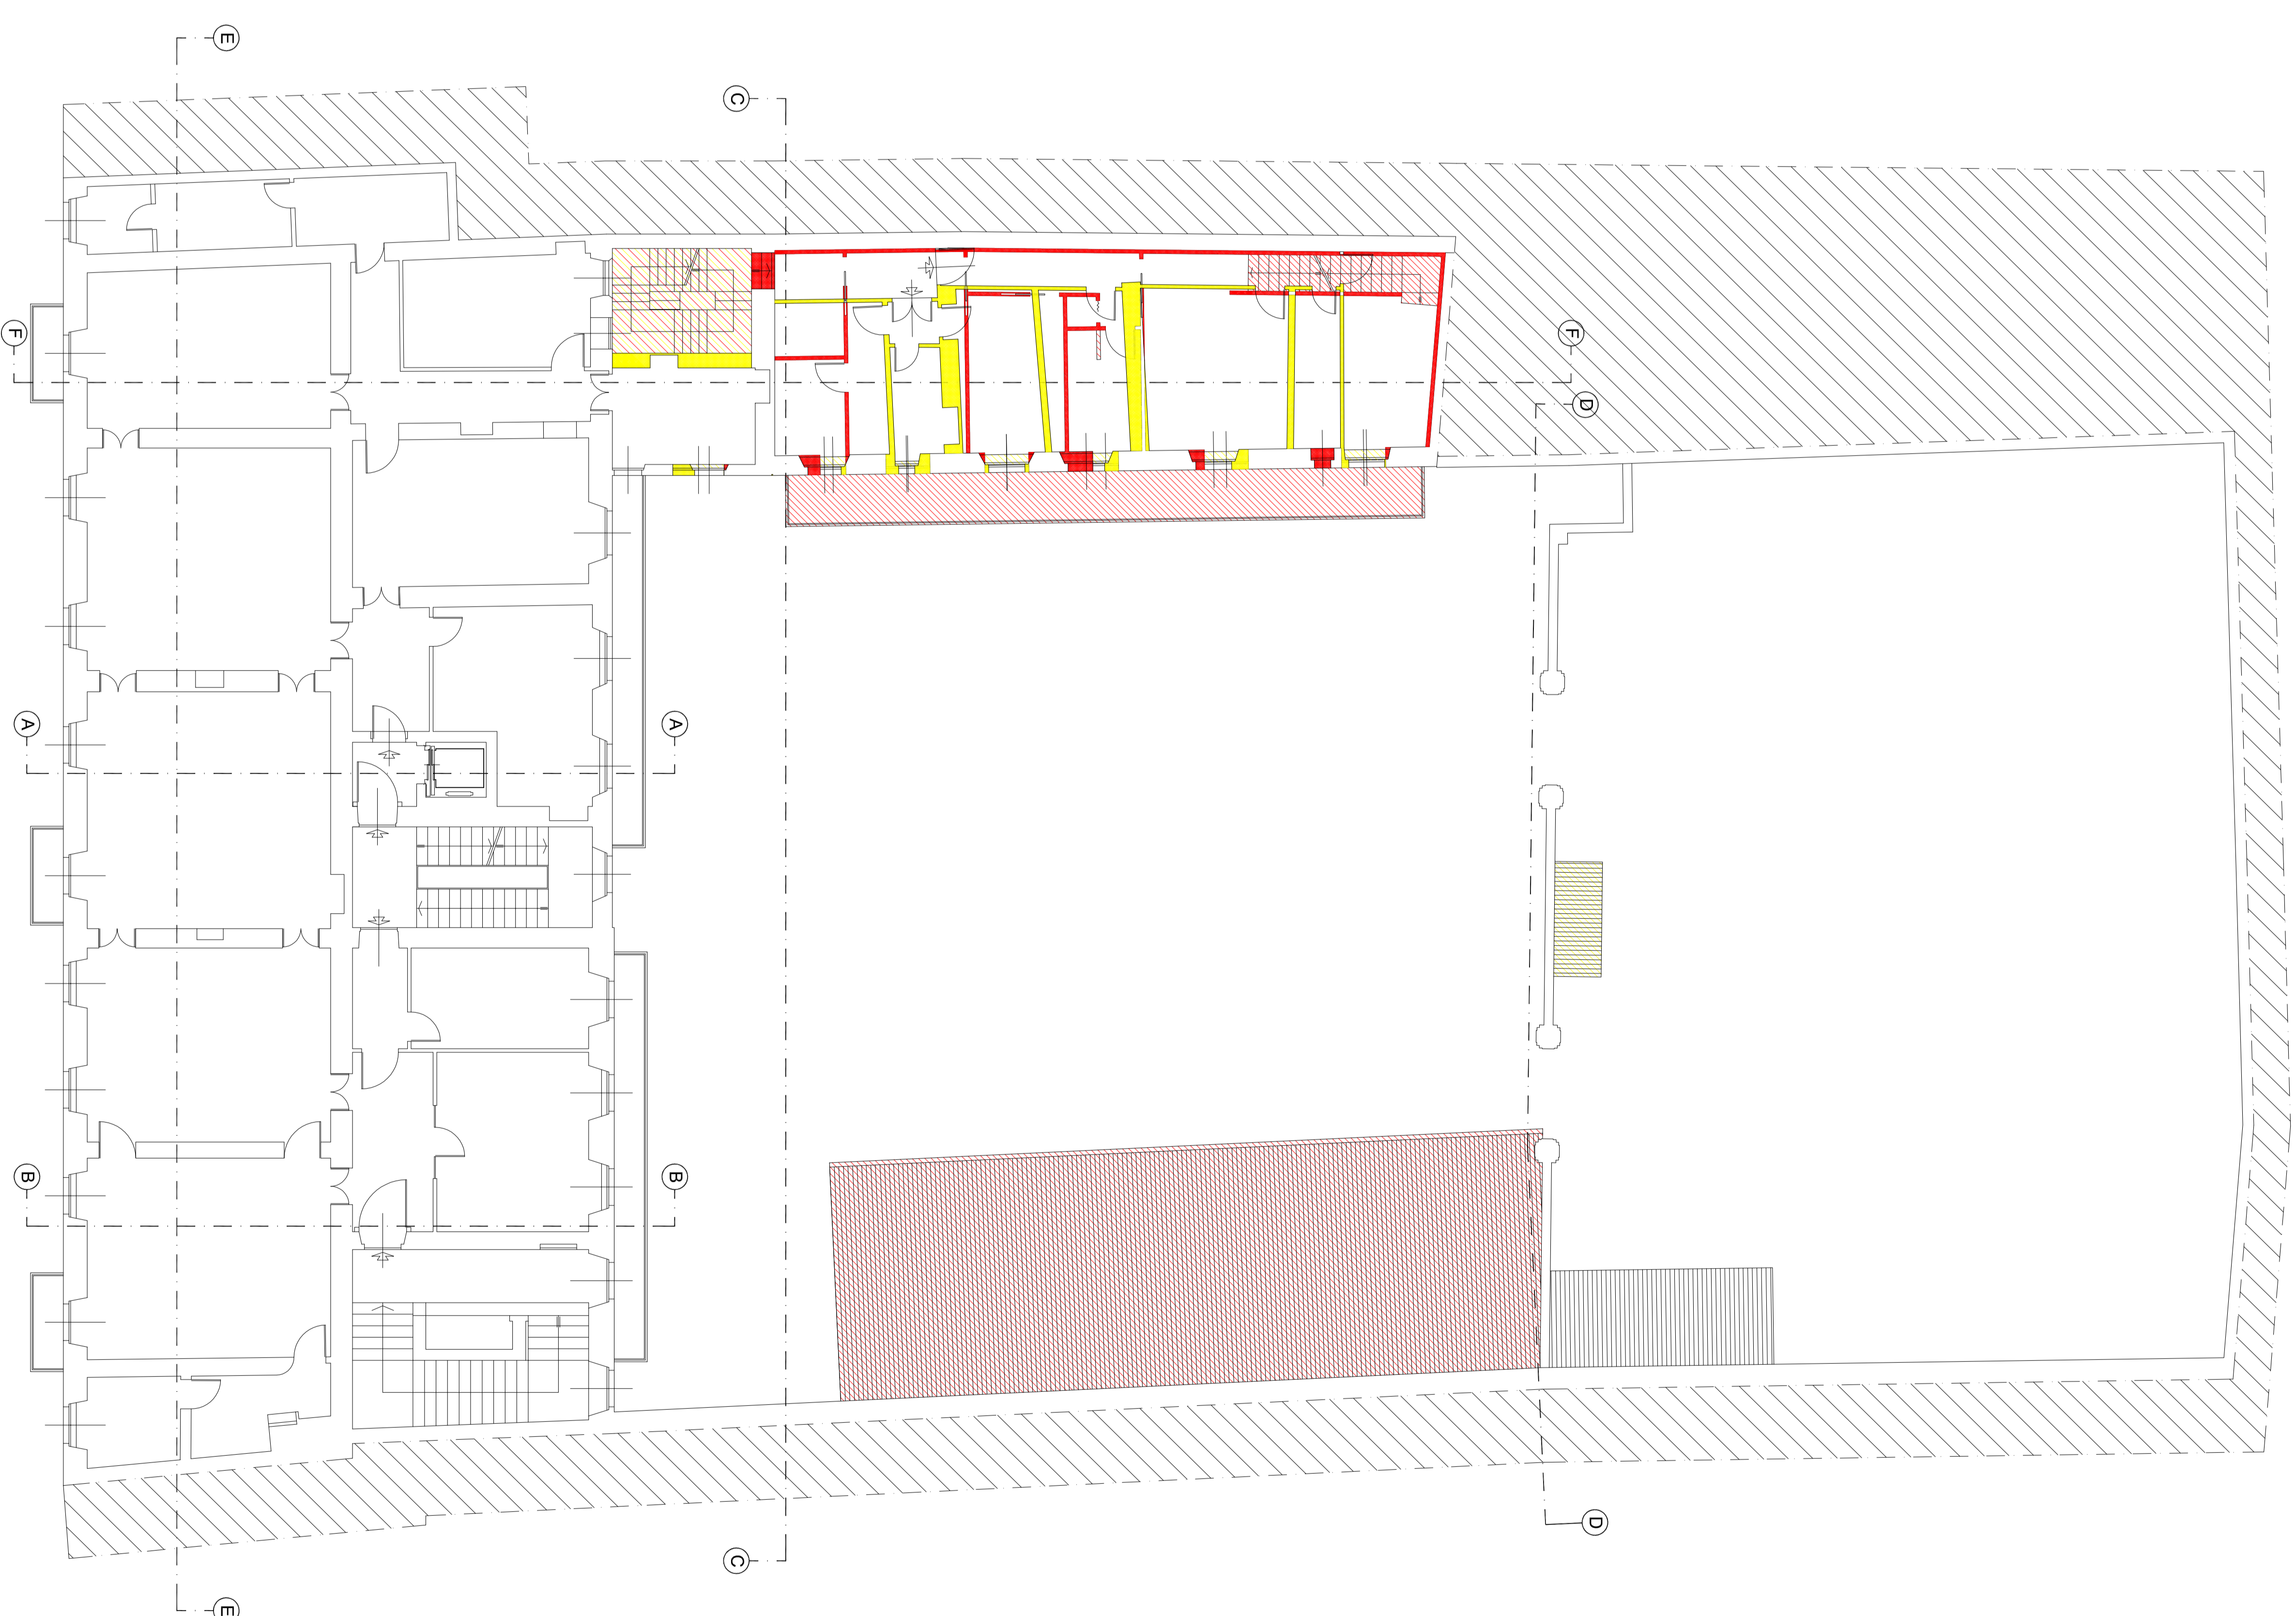

piano piano terra



piano piano primo